


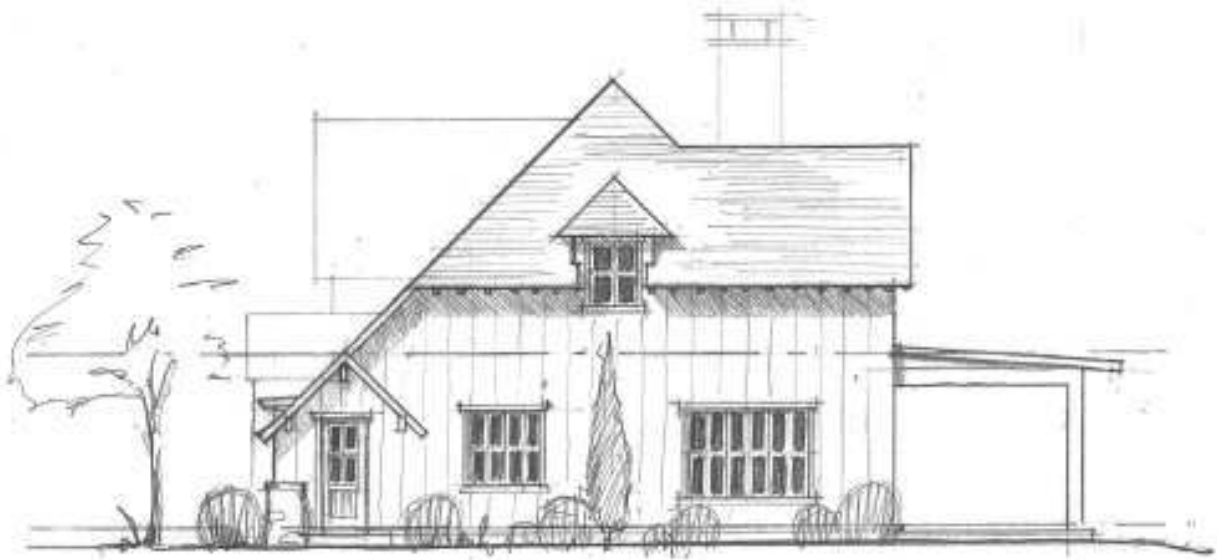

① SETTLEMENT COTTAGE (OPTION #3)  
FRONT ELEVATION  
SCALE: 1/8" = 1'-0"




② SETTLEMENT COTTAGE (OPTION #3)  
RIGHT SIDE ELEVATION  
SCALE: 1/8" = 1'-0"

Bridgewood Cottage

WRIGHT | DESIGN

THE  
SETTLEMENT VILLAGE  
THE RESERVE AT LAKE KEOWEE,  
SOUTH CAROLINA

This drawing is the property of Wright Design, LLC and is not to be reproduced or copied without written permission from the Architect.

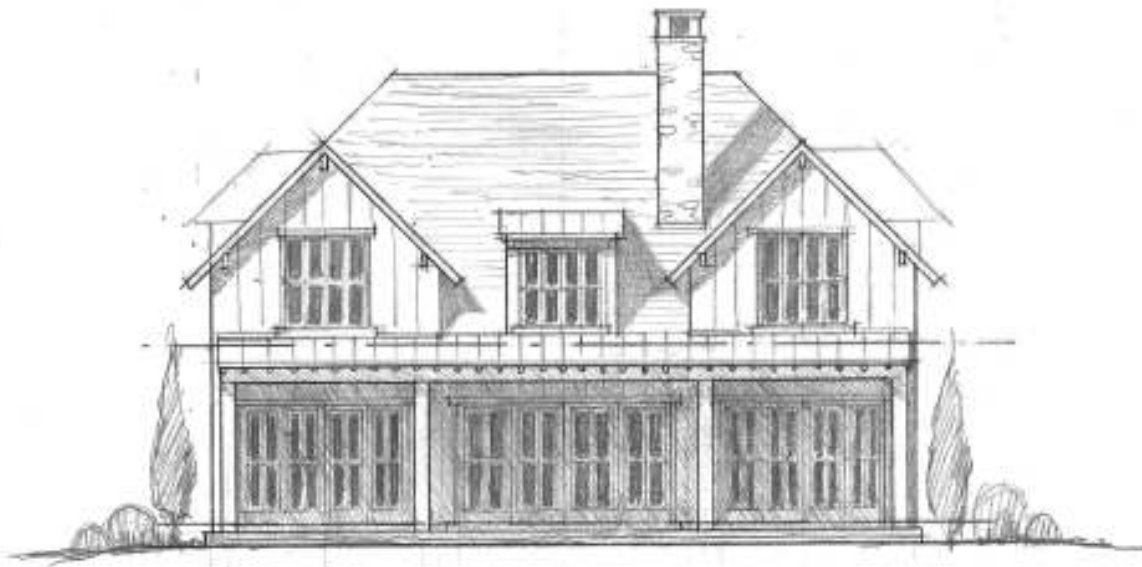

① SETTLEMENT COTTAGE ( OPTION #3 )  
VIEW ELEVATION  
SCALE: 1/8" = 1'-0"




② SETTLEMENT COTTAGE ( OPTION #3 )  
LEFT SIDE ELEVATION  
SCALE: 1/8" = 1'-0"

Bridgewood Cottage

WRIGHT | DESIGN

THE  
SETTLEMENT VILLAGE  
THE RESERVE AT LAKE KEOWEE,  
SOUTH CAROLINA

This drawing is the property of Wright Design, LLC and is not to be reproduced or copied without written permission from the Architect.

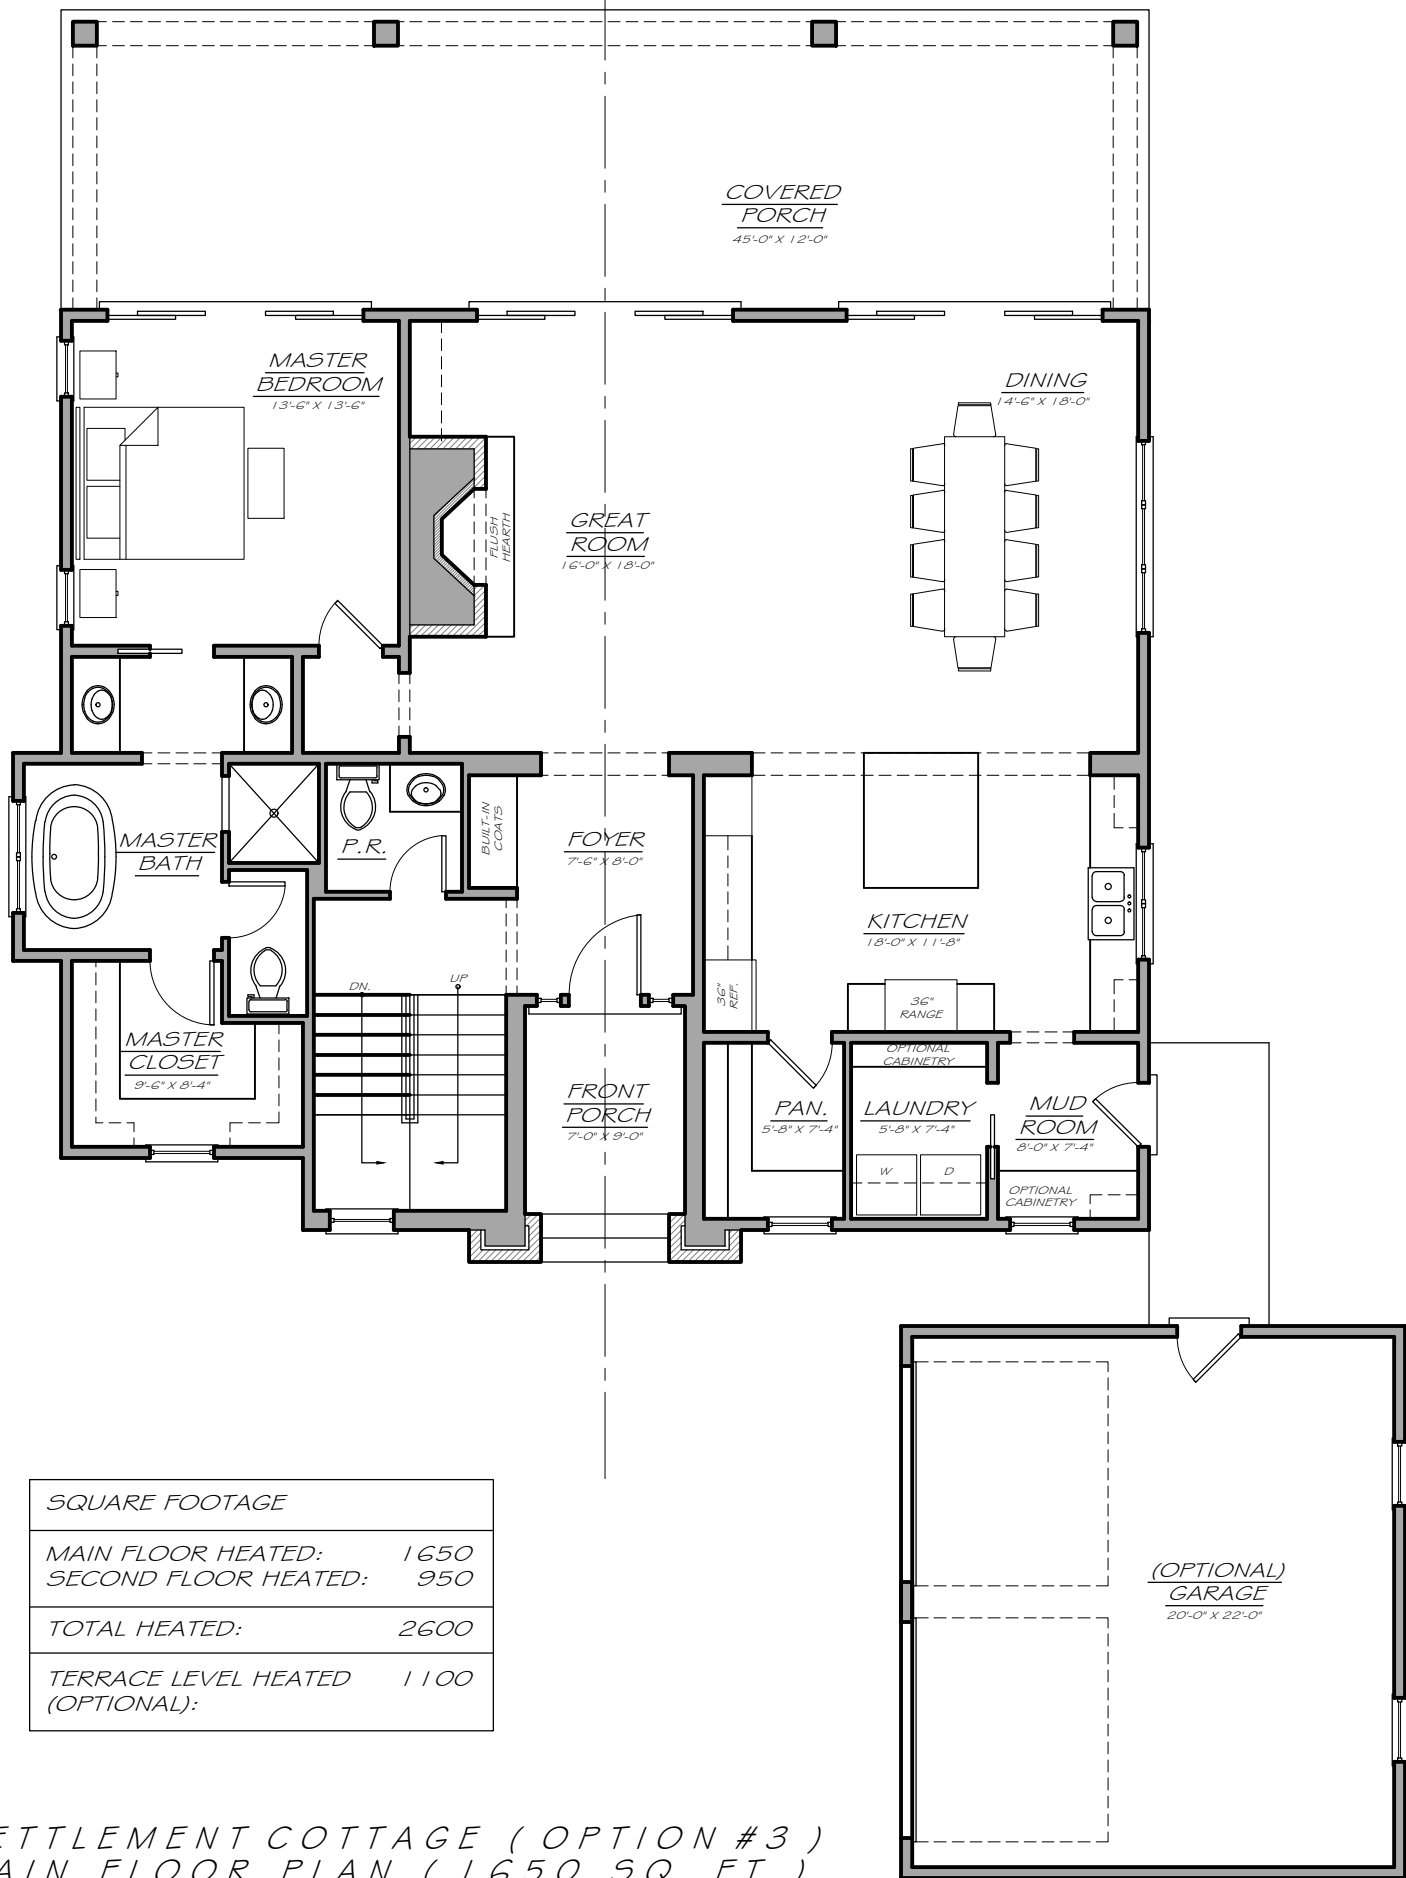

SQUARE FOOTAGE	
MAIN FLOOR HEATED:	1650
SECOND FLOOR HEATED:	950
TOTAL HEATED:	2600
TERRACE LEVEL HEATED (OPTIONAL):	1100


1 SETTLEMENT COTTAGE (OPTION #3)  
 MAIN FLOOR PLAN (1650 SQ. FT.)  
 Scale: 1/8" = 1'-0"

Bridgewood Cottage



THE  
**SETTLEMENT VILLAGE**  
 THE RESERVE AT LAKE KEOWEE,  
 SOUTH CAROLINA

This drawing is the property of Wright Design, LLC and is not to be reproduced or copied without written permission from the Architect.

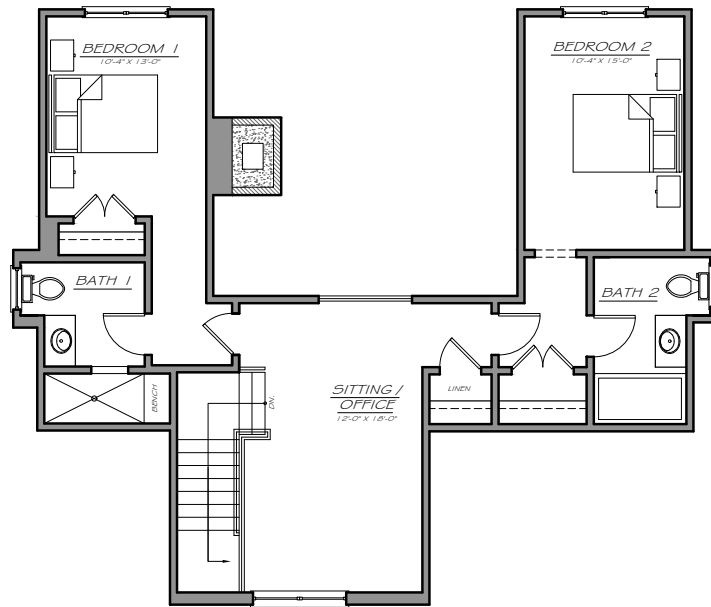


① SETTLEMENT COTTAGE ( OPTION #3 )  
 SECOND FLOOR PLAN ( 950 SQ. FT. )  
 Scale : 1/8" = 1'-0"

Bridgewood Cottage

WRIGHT | DESIGN

THE  
 SETTLEMENT VILLAGE  
 THE RESERVE AT LAKE KEOWEE,  
 SOUTH CAROLINA

This drawing is the property of Wright Design, LLC and is not to be reproduced or copied without written permission from the Architect.

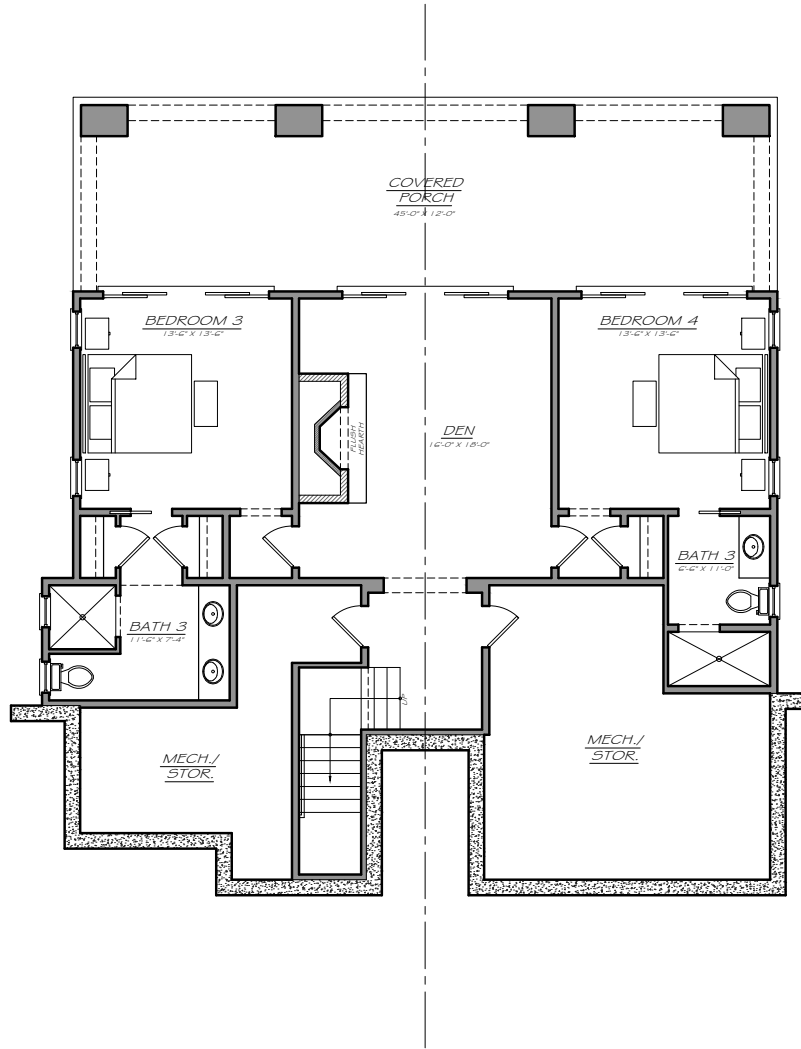

① SETTLEMENT COTTAGE ( OPTION #3 )  
TERRACE LEVEL PLAN (OPTIONAL) ( 1110 SQ. FT. )  
5/23/12 : 1/8" = 1'-0"

Bridgewood Cottage

WRIGHT | DESIGN

THE  
**SETTLEMENT VILLAGE**  
 THE RESERVE AT LAKE KEOWEE,  
 SOUTH CAROLINA

This drawing is the property of Wright Design, LLC and is not to be reproduced or copied without written permission from the Architect.