


① SETTLEMENT COTTAGE (OPTION #1)  
FRONT ELEVATION  
SCALE: 1/8" = 1'-0"

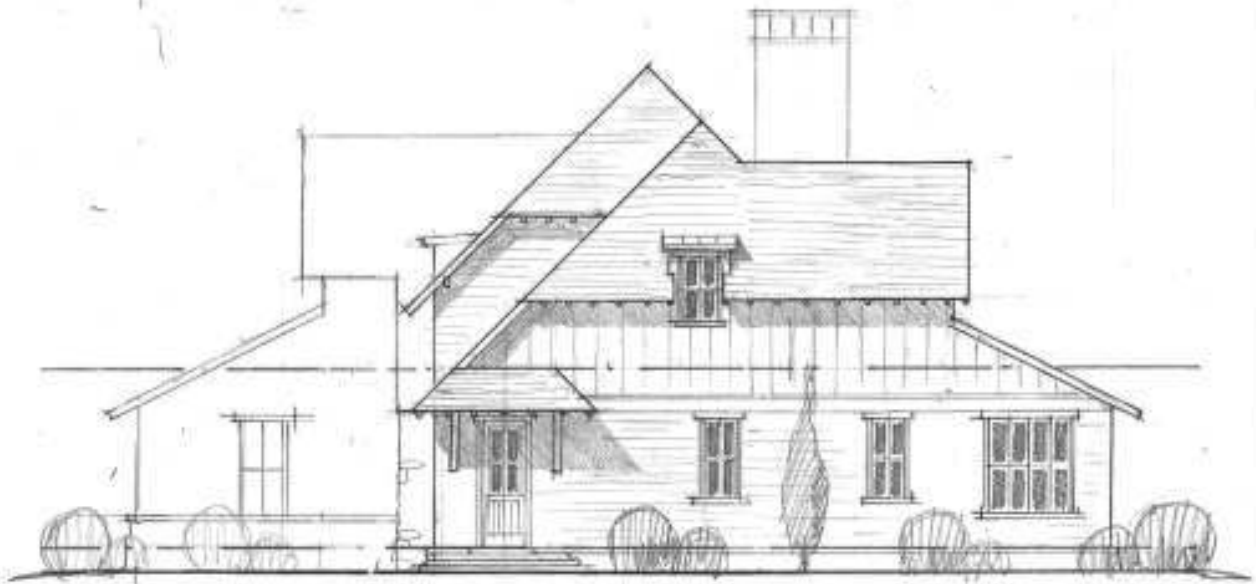

② SETTLEMENT COTTAGE (OPTION #1)  
RIGHT SIDE ELEVATION  
SCALE: 1/8" = 1'-0"


Woodland Cottage

WRIGHT | DESIGN

THE  
SETTLEMENT VILLAGE

THE RESERVE AT LAKE KEOWEE,  
SOUTH CAROLINA

This drawing is the property of Wright  
Design, LLC and is not to be  
reproduced or copied without written  
permission from the Architect.

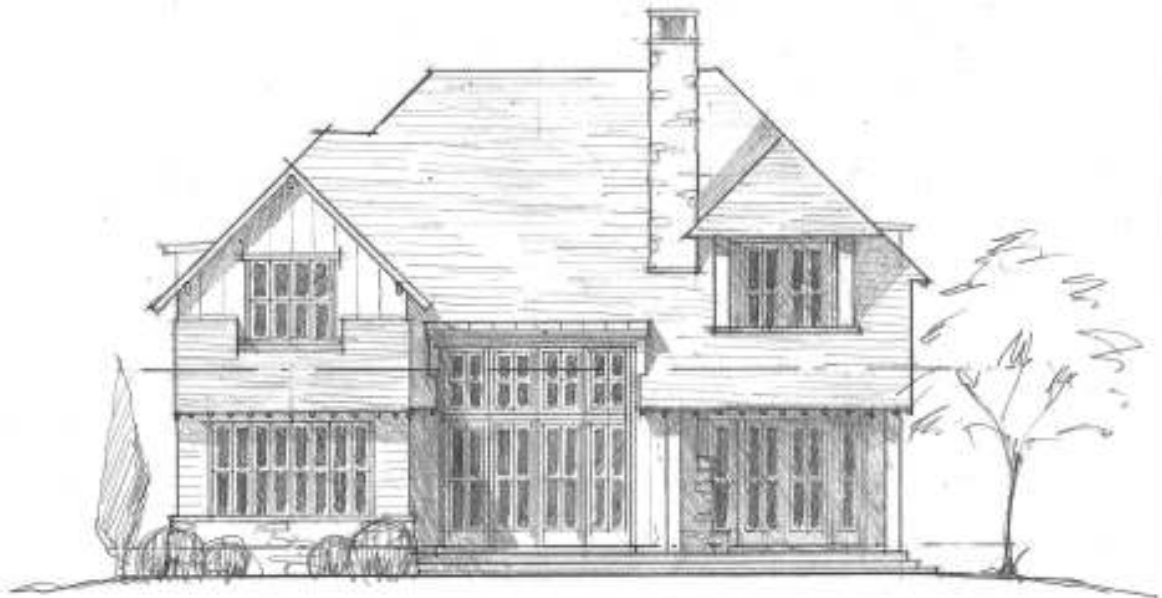

① SETTLEMENT COTTAGE (OPTION #1)  
VIEW ELEVATION  
SCALE: 1/8" = 1'-0"



② SETTLEMENT COTTAGE (OPTION #1)  
LEFT SIDE ELEVATION  
SCALE: 1/8" = 1'-0"


Woodland Cottage

WRIGHT | DESIGN

THE  
SETTLEMENT VILLAGE

THE RESERVE AT LAKE KEOWEE,  
SOUTH CAROLINA

This drawing is the property of Wright  
Design, LLC and is not to be  
reproduced or copied without written  
permission from the Architect.

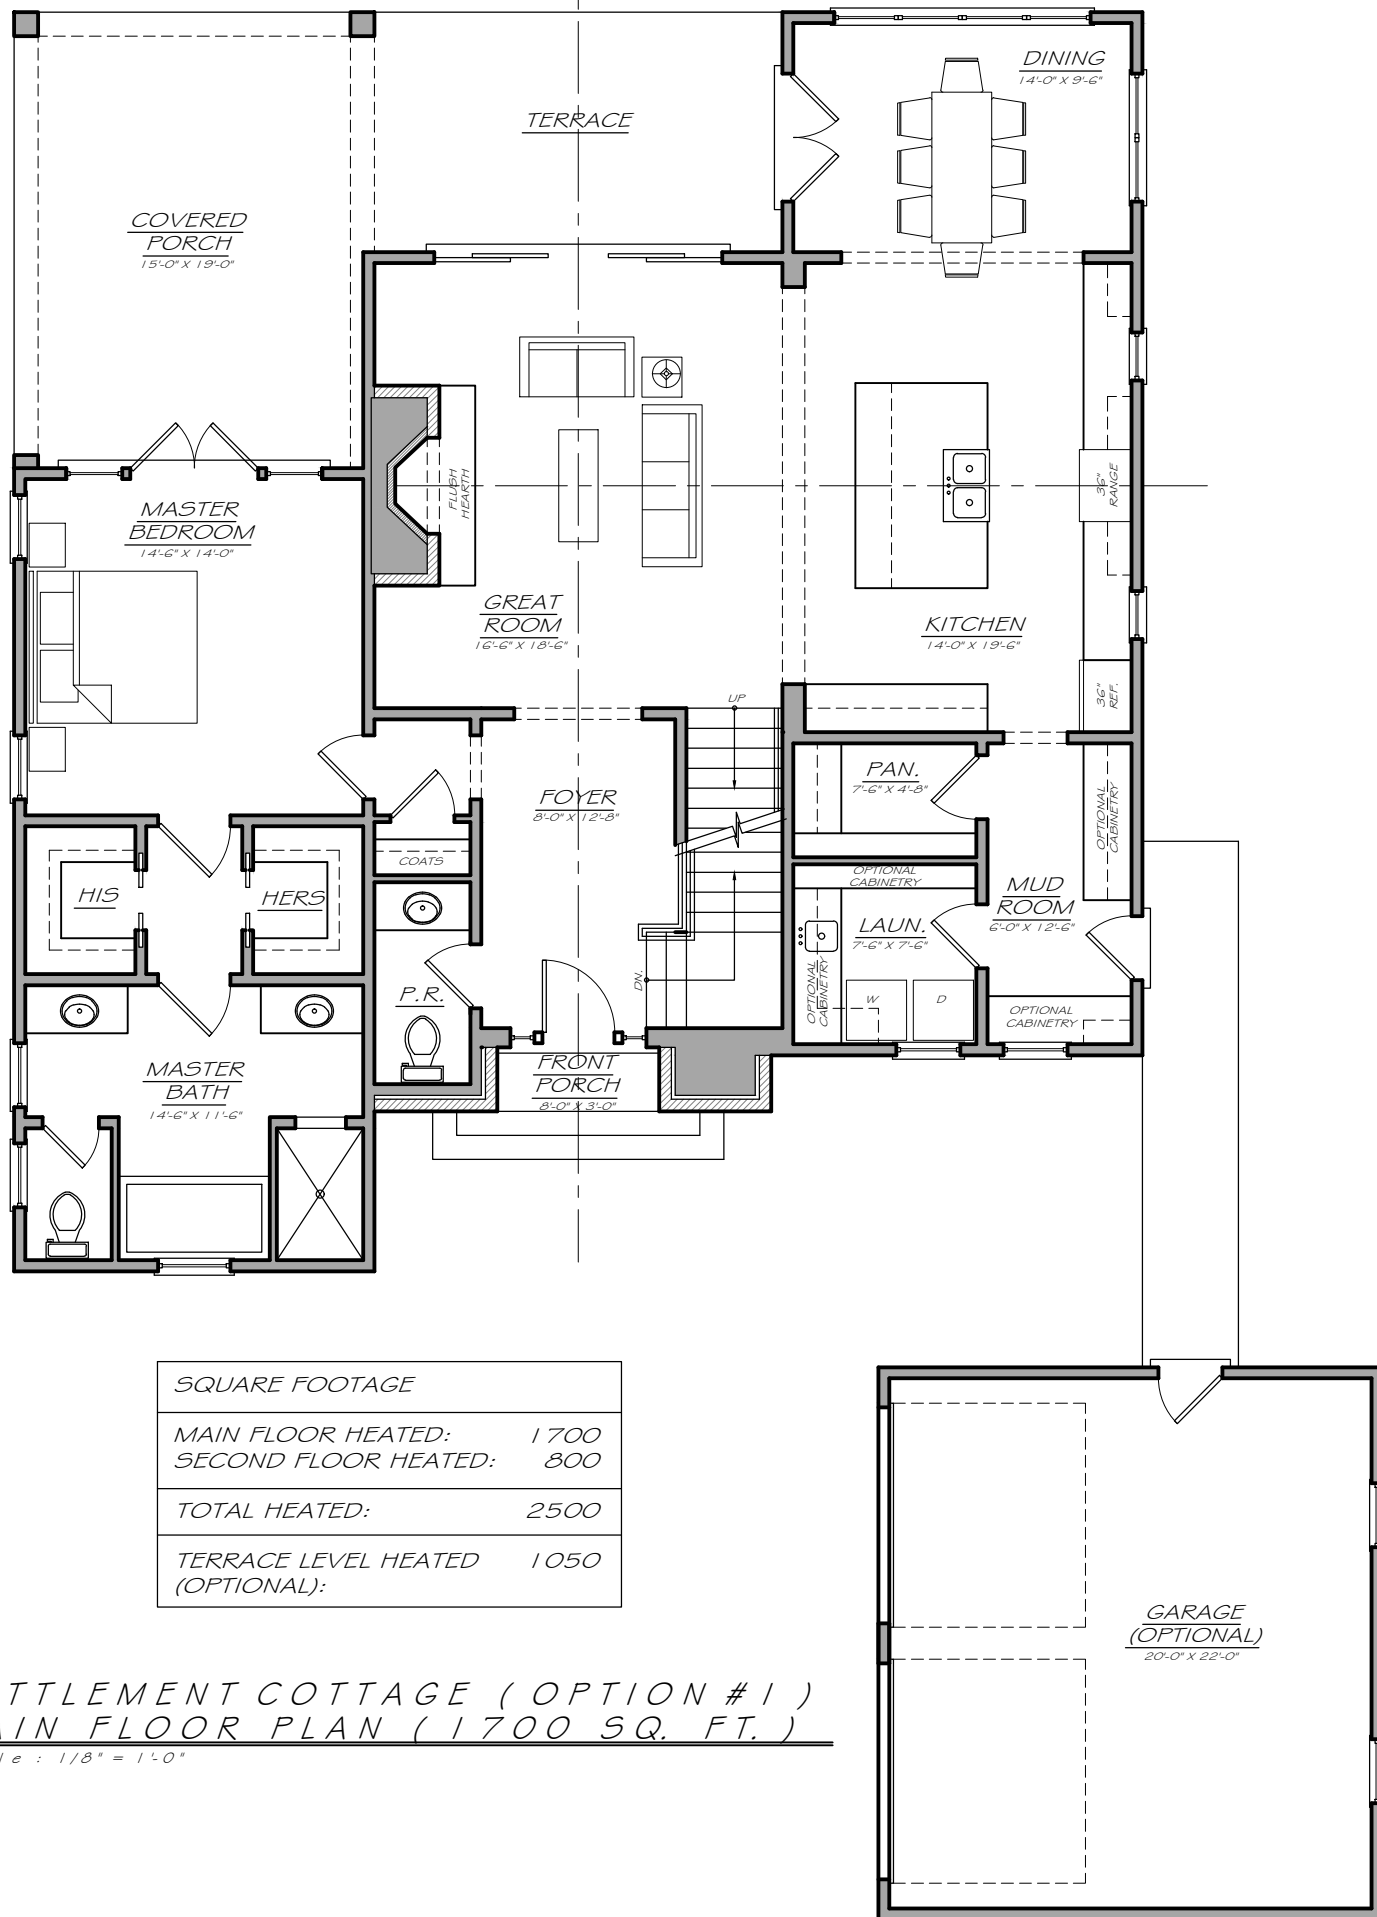


Woodland Cottage

WRIGHT | DESIGN

THE SETTLEMENT VILLAGE

THE RESERVE AT LAKE KEOWEE,  
SOUTH CAROLINA

This drawing is the property of Wright Design, LLC and is not to be reproduced or copied without written permission from the Architect.

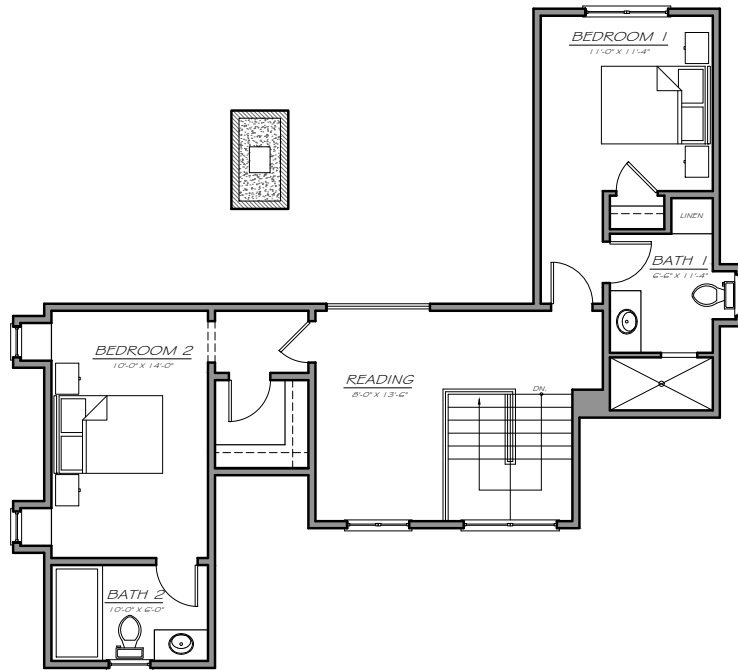


① SETTLEMENT COTTAGE (OPTION #1)  
 SECOND FLOOR PLAN (800 SQ. FT.)  
 Scale: 1/8" = 1'-0"

Woodland Cottage

WRIGHT | DESIGN

THE  
 SETTLEMENT VILLAGE  
 THE RESERVE AT LAKE KEOWEE,  
 SOUTH CAROLINA

This drawing is the property of Wright Design, LLC and is not to be reproduced or copied without written permission from the Architect.

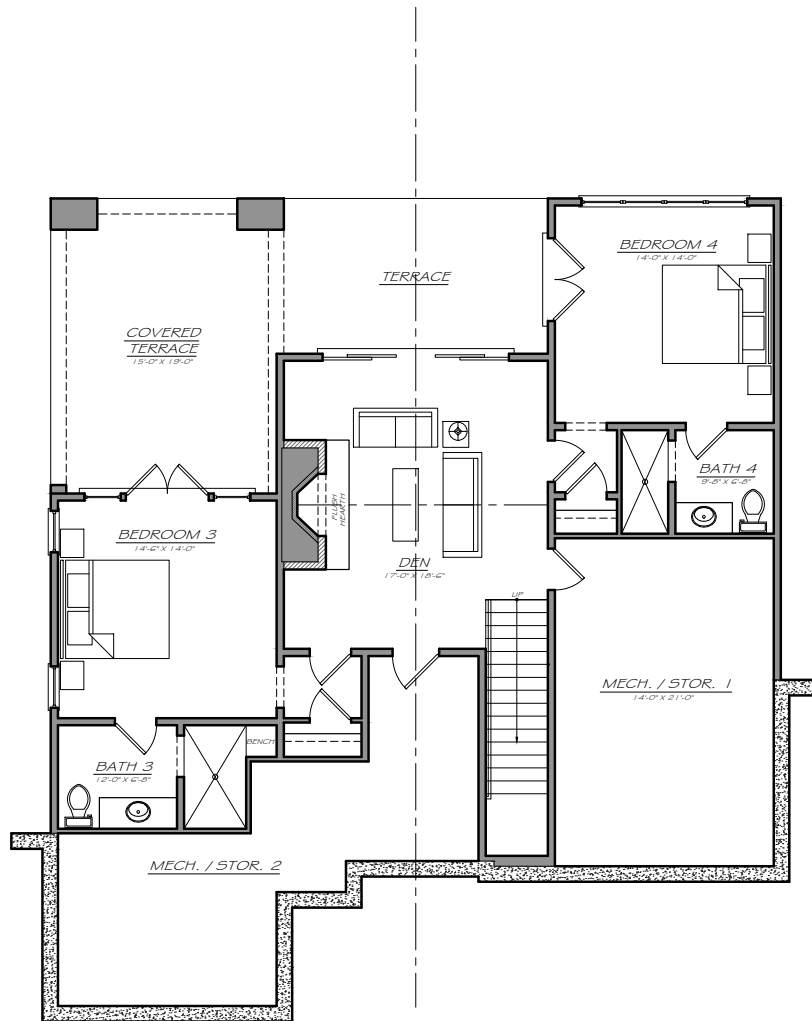

① SETTLEMENT COTTAGE ( OPTION # 1 )  
 TERRACE LEVEL PLAN - ( OPTIONAL ) ( 1050 SQ. FT. )  
 Scale : 1/8" = 1'-0"

Woodland Cottage

WRIGHT | DESIGN

THE  
 SETTLEMENT VILLAGE

THE RESERVE AT LAKE KEOWEE,  
 SOUTH CAROLINA

This drawing is the property of Wright Design, LLC and is not to be reproduced or copied without written permission from the Architect.